


Jarman Building – 15 Offices


South Queen Street - Kinston



Outside Front

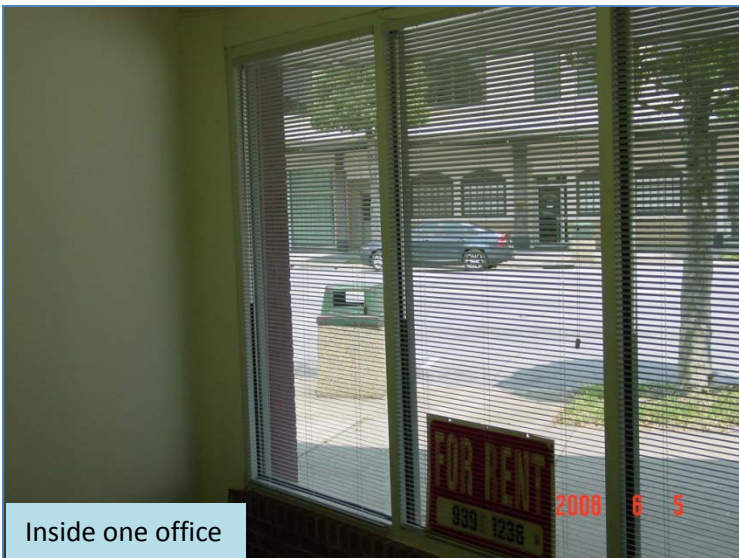

Inside one office

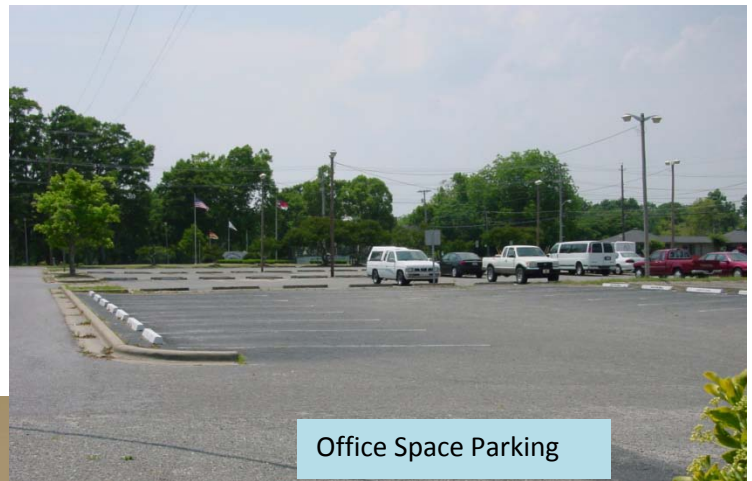


Office Space Parking



Inside one office bathroom

Meeting Area

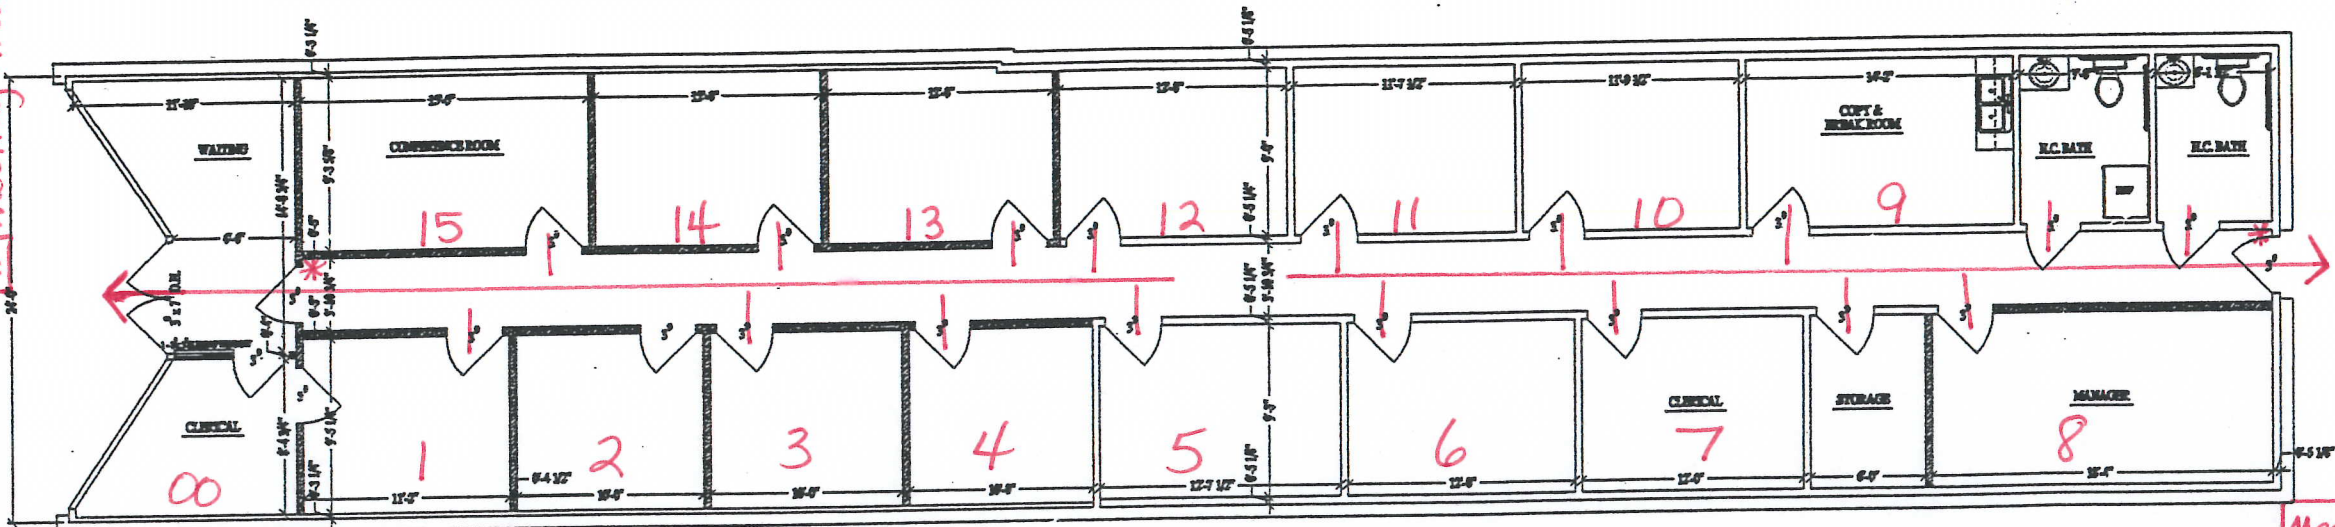

Meeting Area

PARKING

* Fire Extinguisher
H- Hydrant

FLOOR PLAN
SCALE: 1/4" = 1'-0"

